
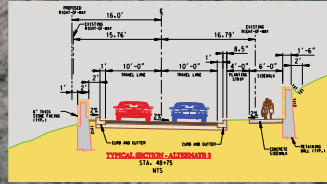
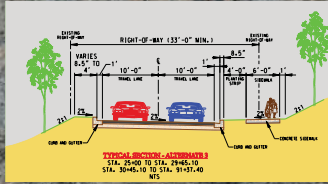


ENVIRONMENTAL ASSESSMENT OF BROAD BRANCH ROAD, NW

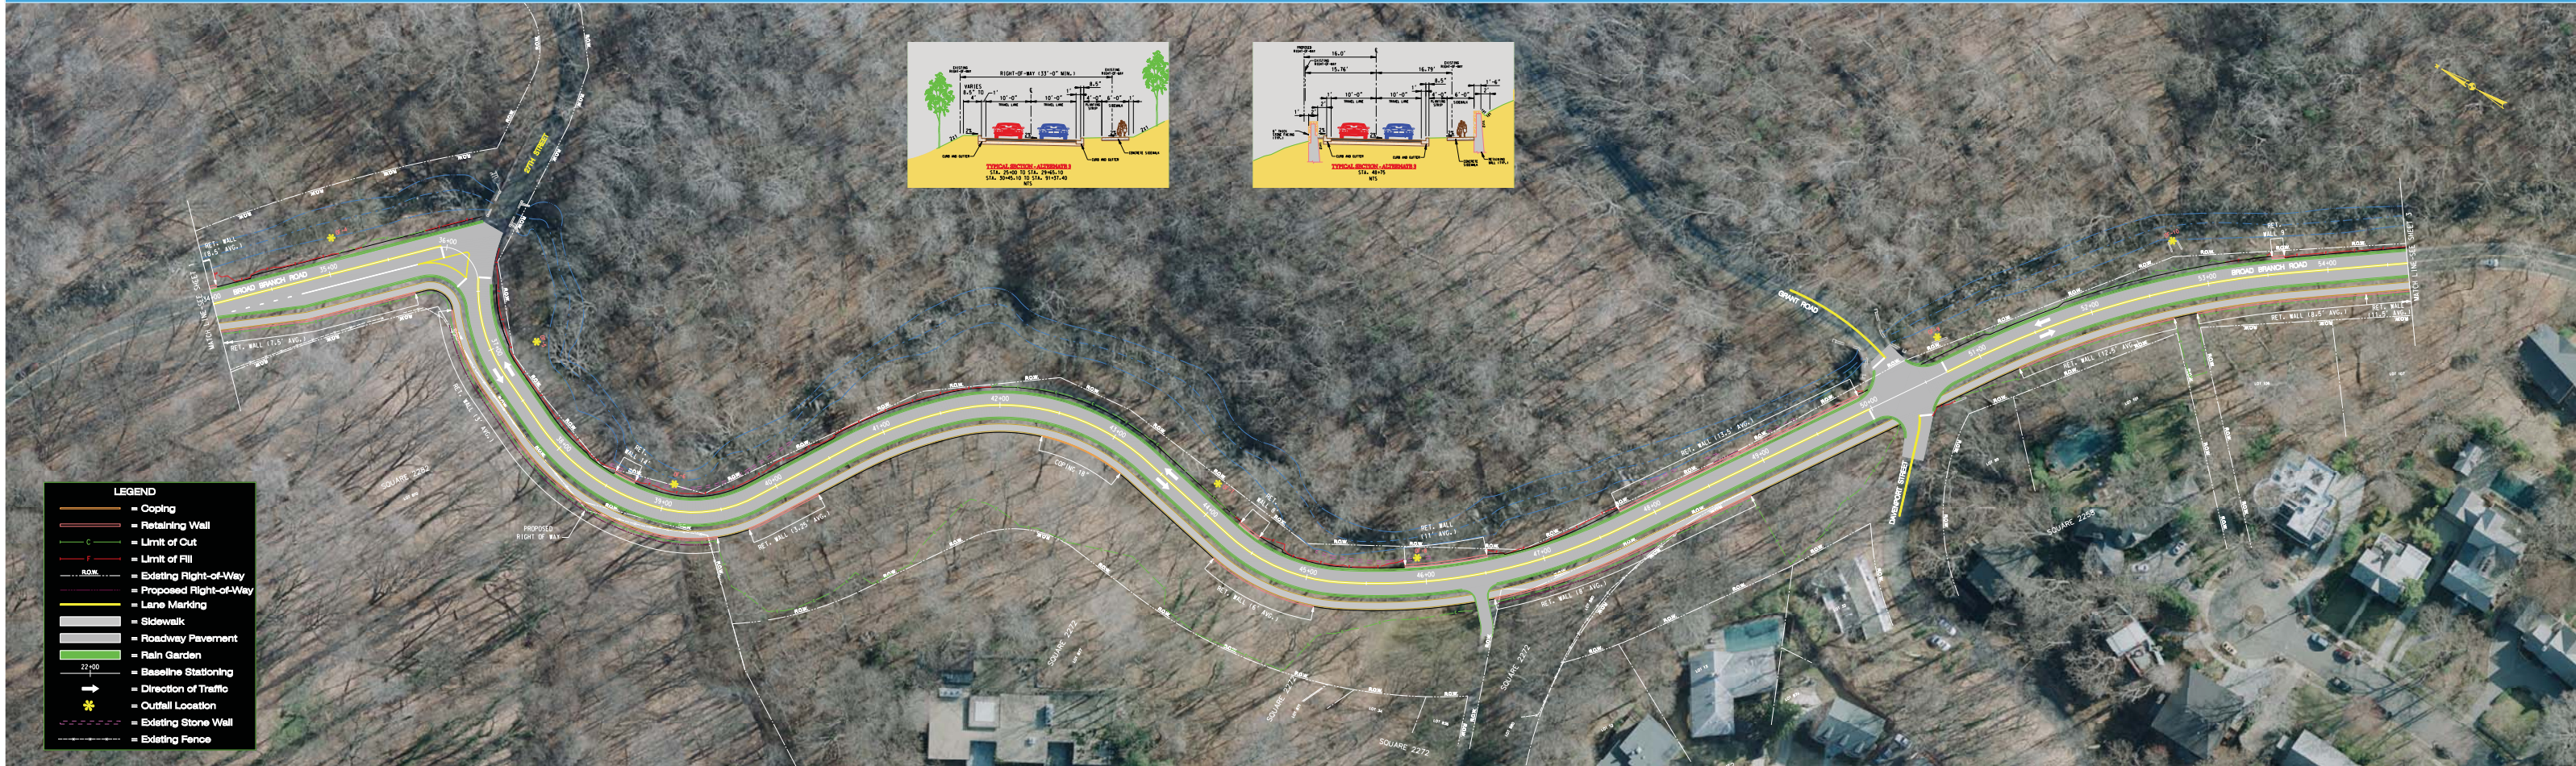

- LEGEND**
- = Coping
  - = Retaining Wall
  - = Limit of Cut
  - = Limit of Fill
  - = Existing Right-of-Way
  - = Proposed Right-of-Way
  - = Lane Marking
  - = Sidewalk
  - = Roadway Pavement
  - = Rain Garden
  - = Baseline Stationing
  - = Direction of Traffic
  - = Outfall Location
  - = Existing Stone Wall
  - = Existing Fence