


ENVIRONMENTAL ASSESSMENT OF BROAD BRANCH ROAD, NW

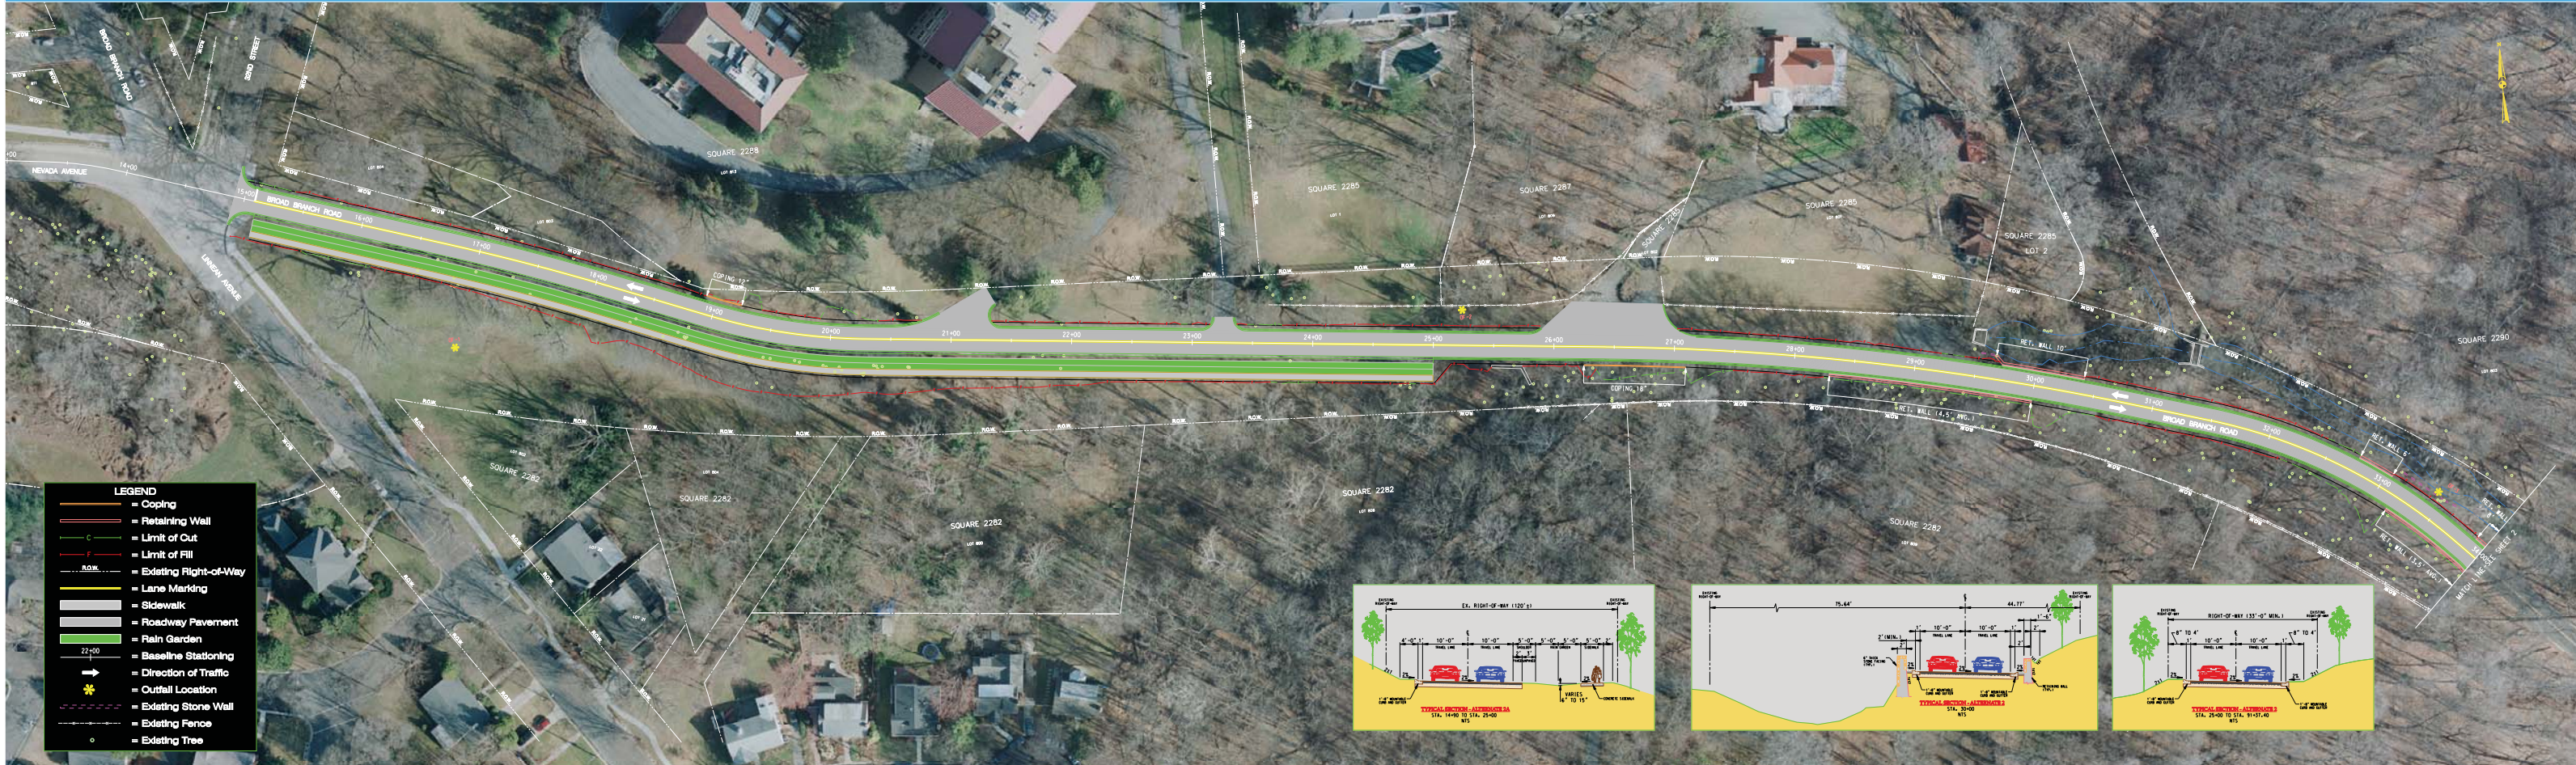

- LEGEND**
- = Coping
 - = Retaining Wall
 - = Limit of Cut
 - = Limit of Fill
 - = Existing Right-of-Way
 - = Lane Marking
 - = Sidewalk
 - = Roadway Pavement
 - = Rain Garden
 - = Baseline Stationing
 - = Direction of Traffic
 - = Outfall Location
 - = Existing Stone Wall
 - = Existing Fence
 - = Existing Tree

