
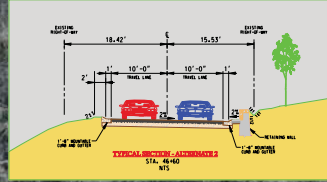
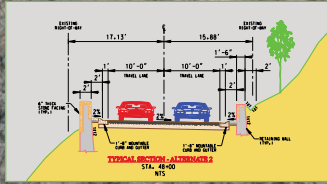
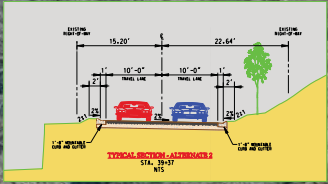
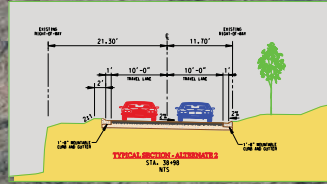
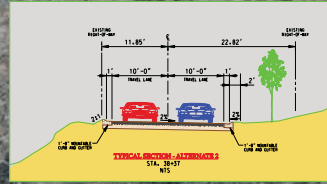
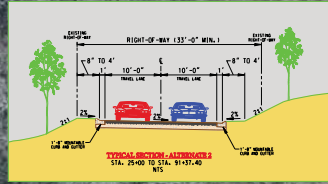


ENVIRONMENTAL ASSESSMENT OF BROAD BRANCH ROAD, NW

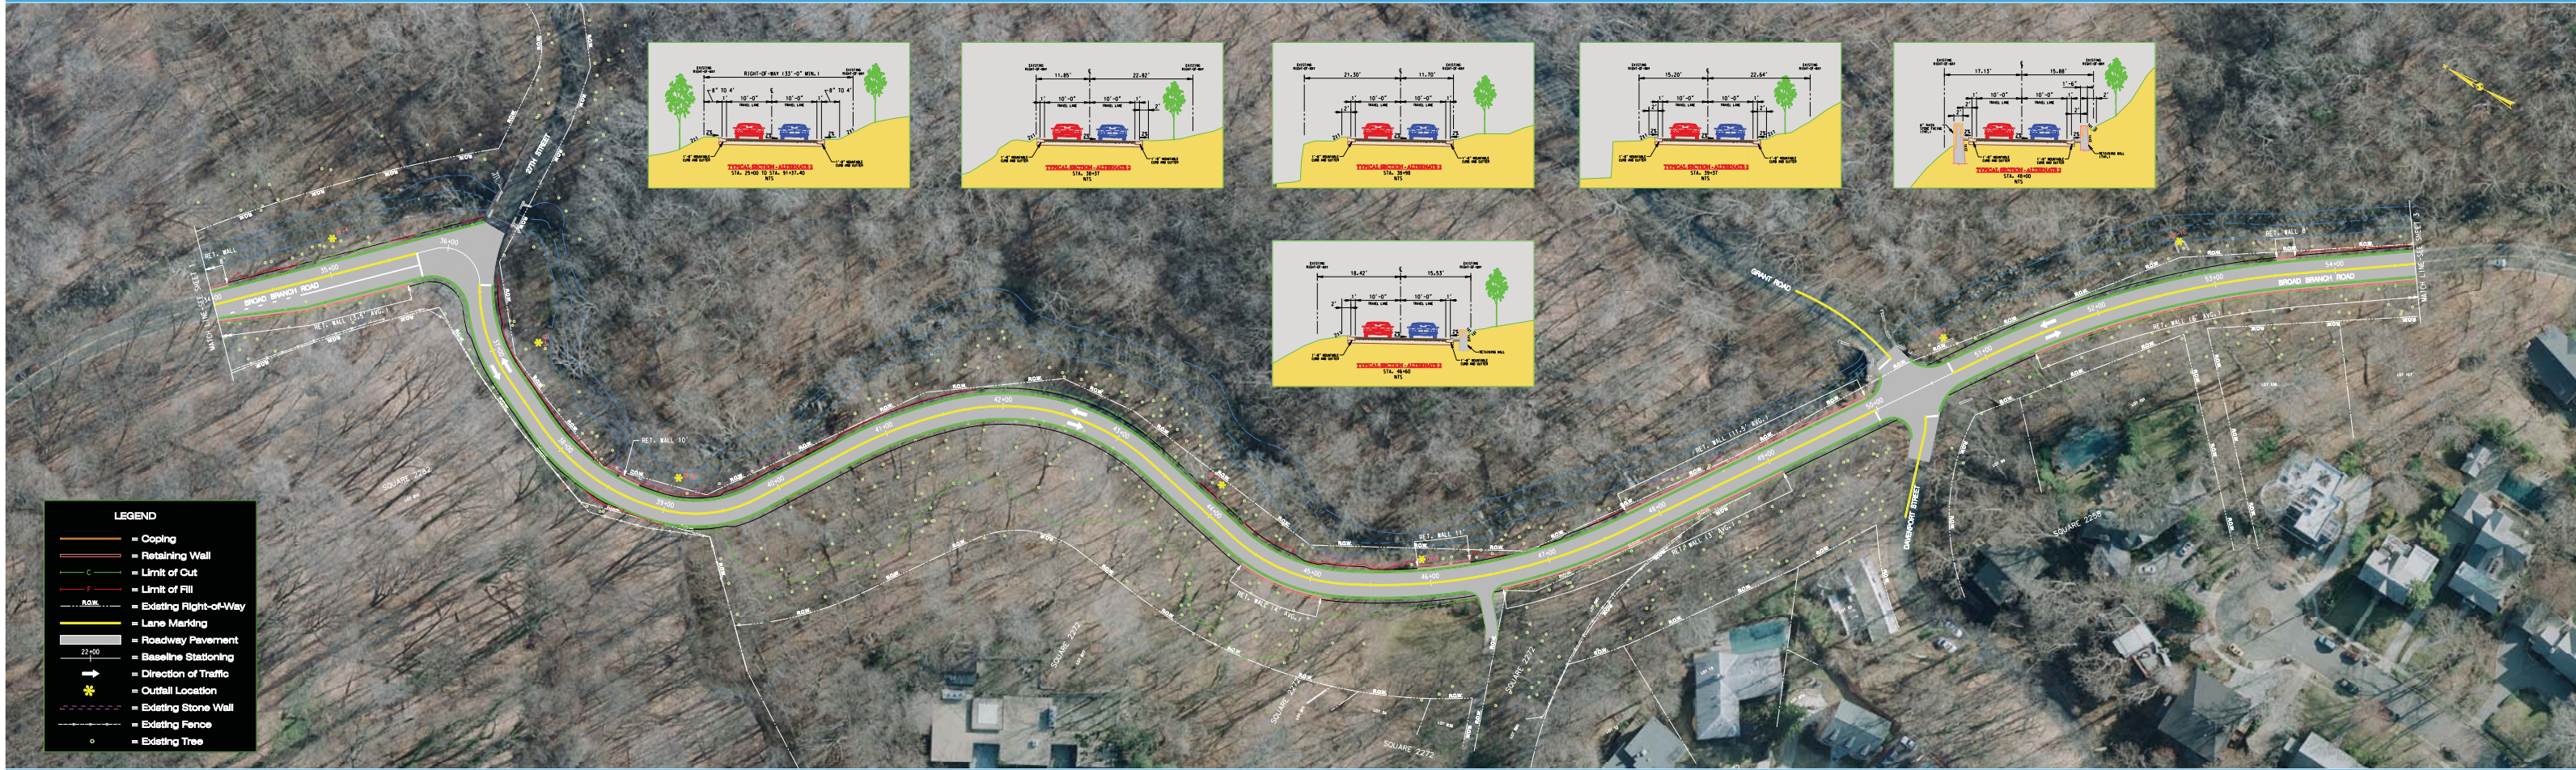

LEGEND

- = Coping
- = Retaining Wall
- = Limit of Cut
- = Limit of Fill
- = Existing Right-of-Way
- = Lane Marking
- = Roadway Pavement
- = Baseline Stationing
- = Direction of Traffic
- = Outfall Location
- = Existing Stone Wall
- = Existing Fence
- = Existing Tree